



TYPICAL FLOOR 2-3

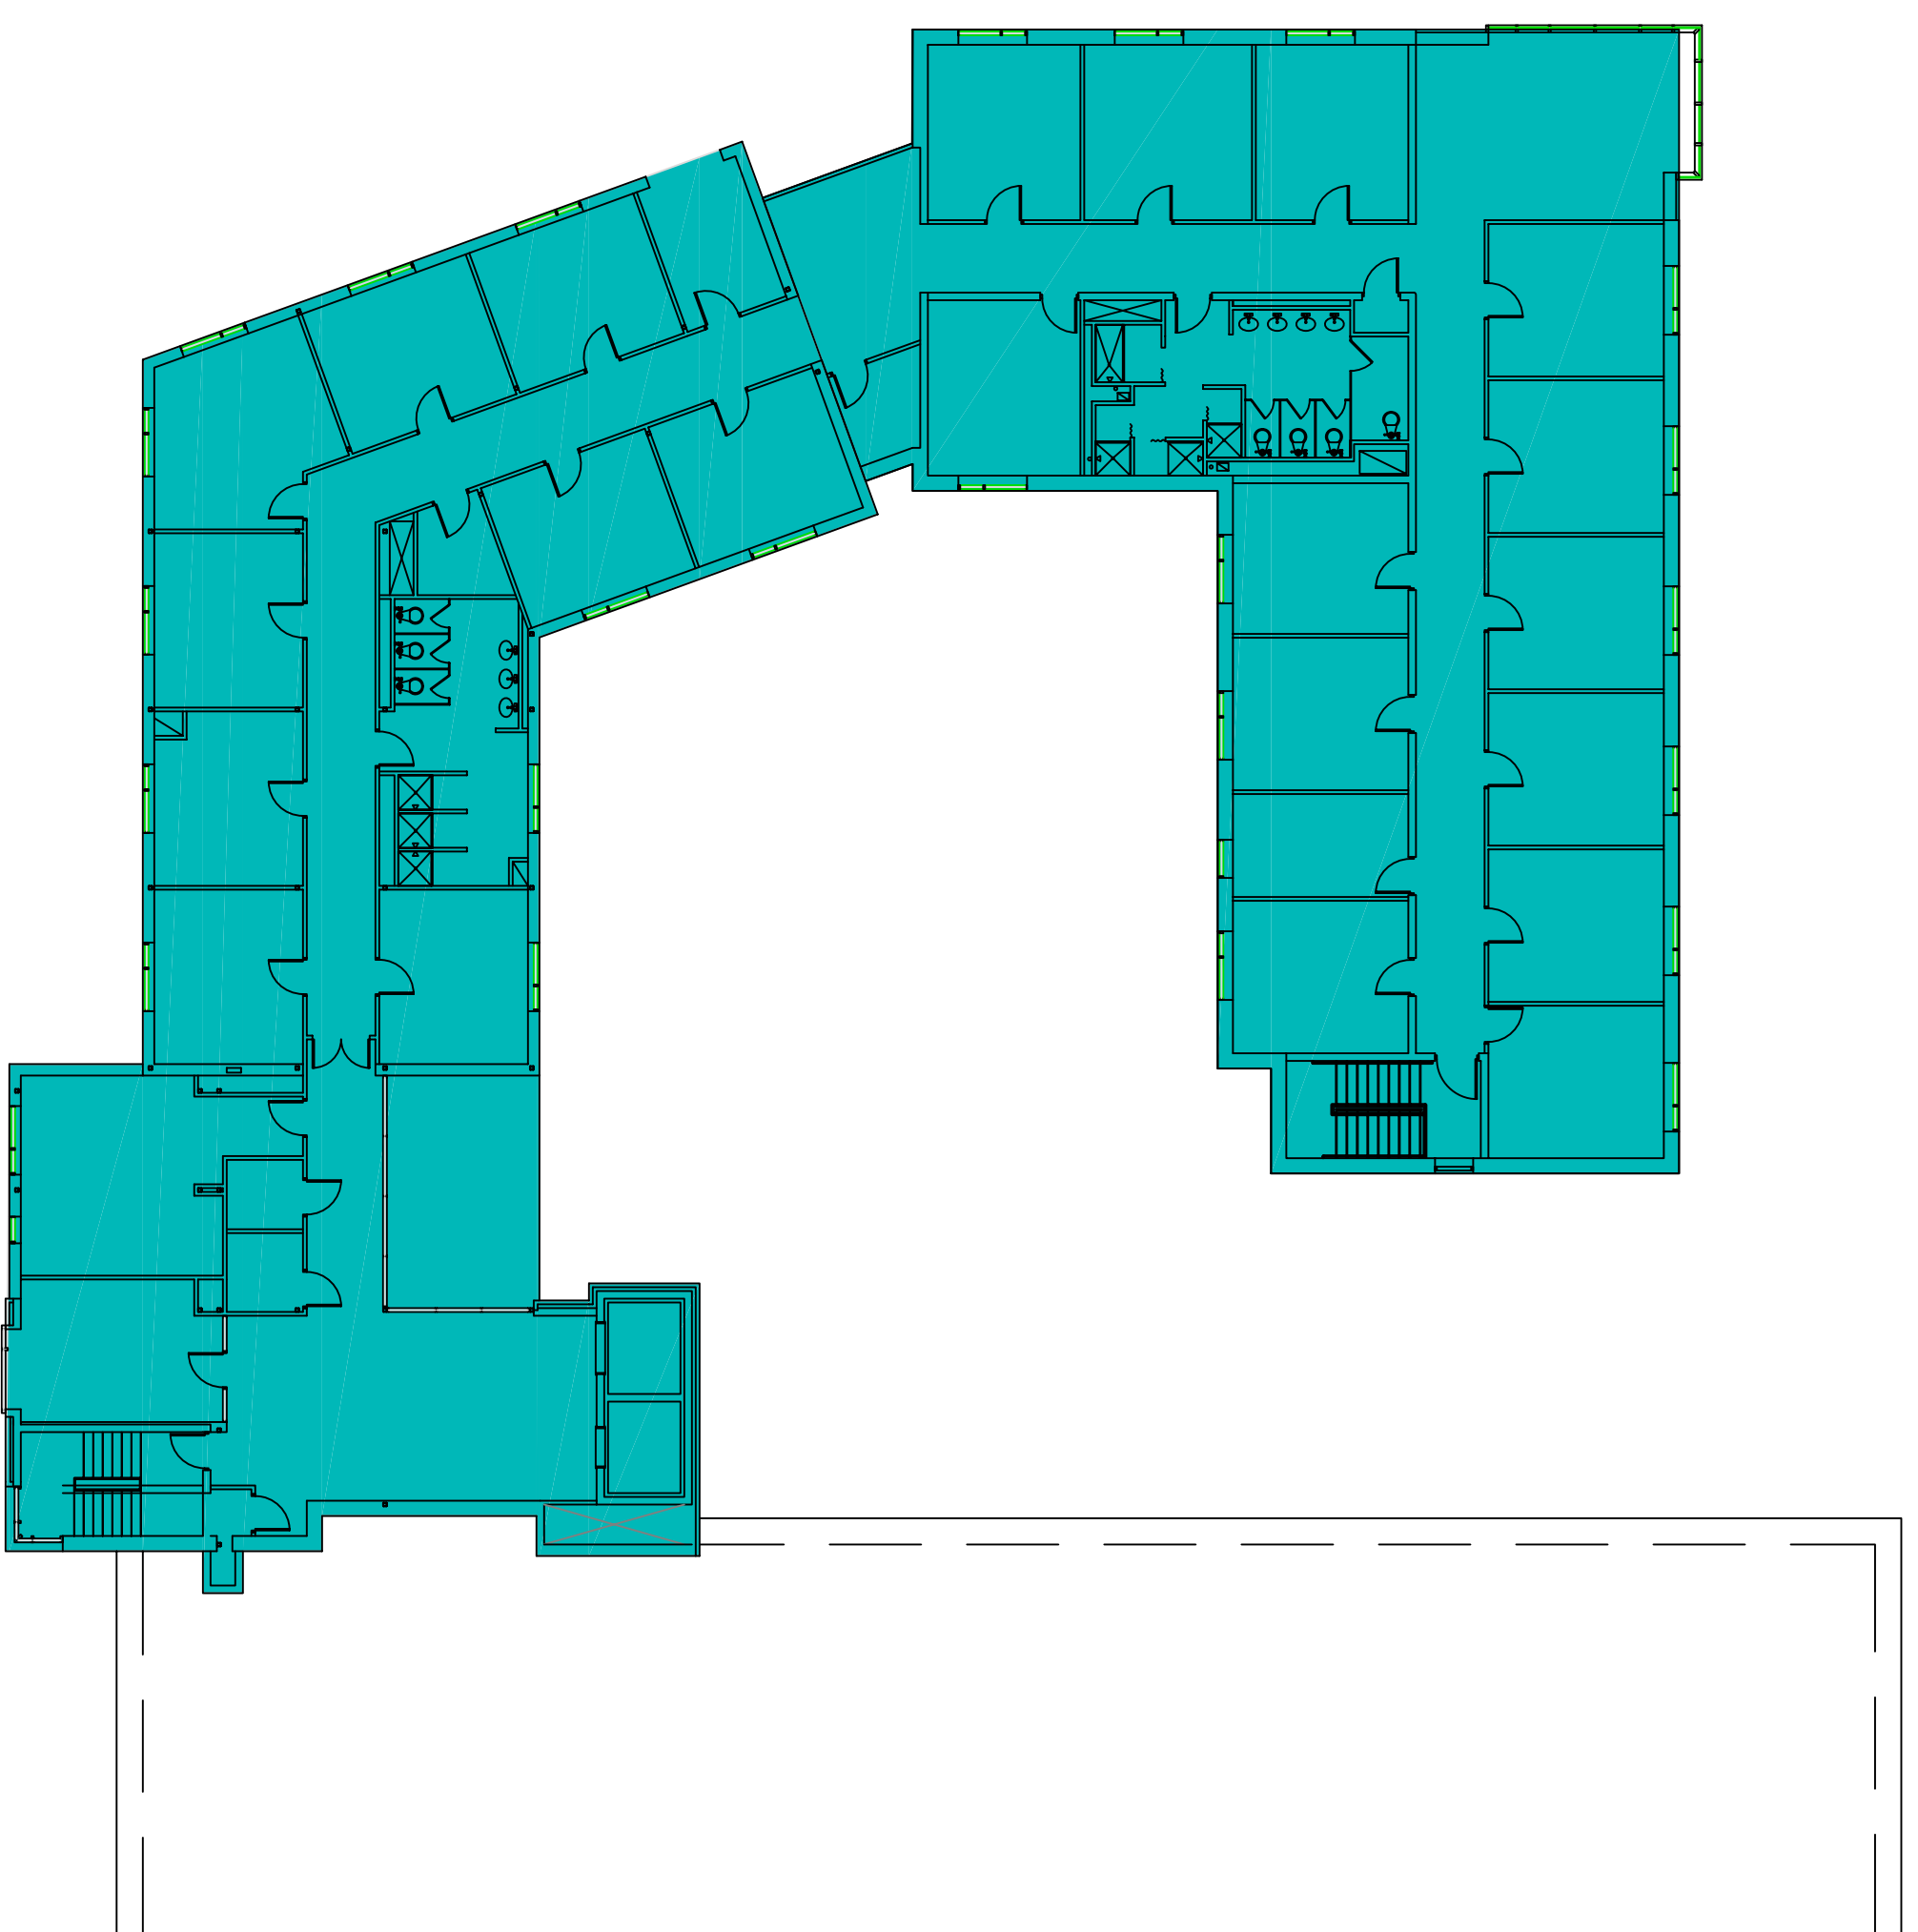

FOURTH FLOOR

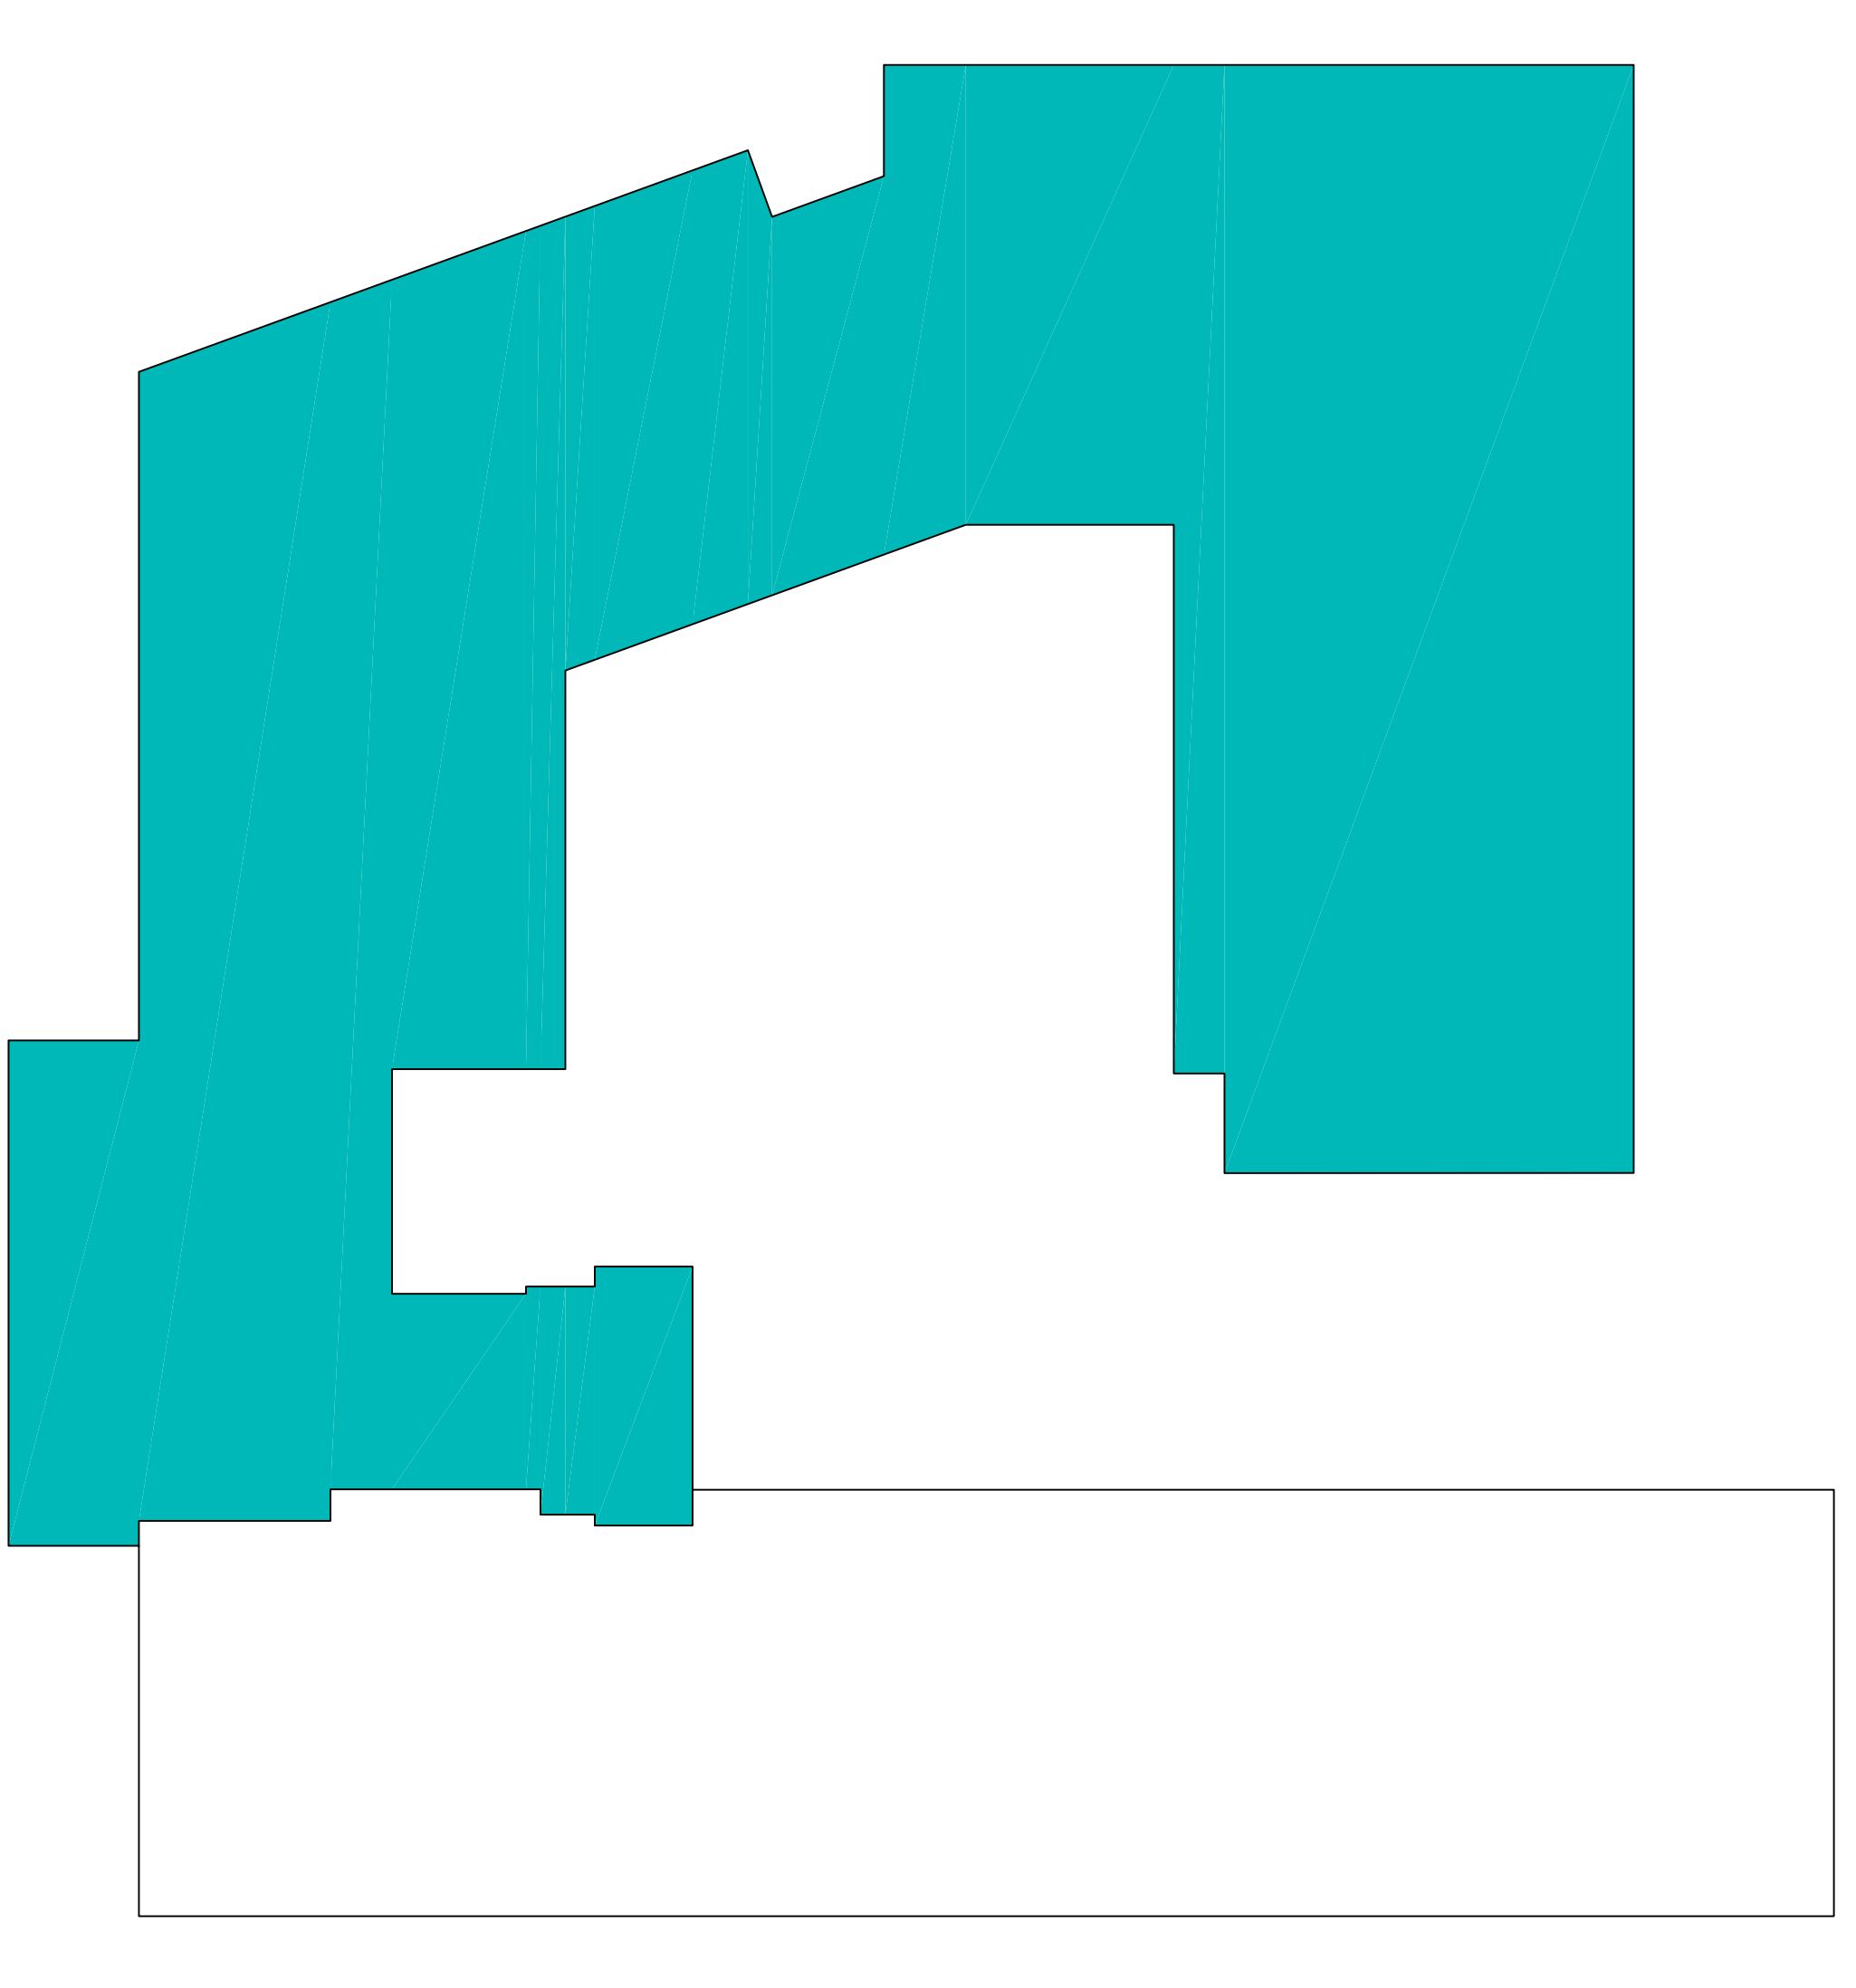

ROOF PLAN

## POPE HALL

# CONSTRUCTION ZONES - ACADEMIC YEAR 2008-2009


August 8 - May 21

### SCOPE OF WORK:

- WORK LIMITED TO ADDITIONS AND BUILD-OVER
- CONTINUE STRUCTURAL WORK
- CONTINUE ENVELOPE WORK TO CLOSE-IN
- BUILD ELEVATORS
- ROUGH MEP / FP
- REMAINING ERUS
- ROOFING
- BEGIN FINISHES AS ALLOWED
- BEGIN SITE IMPROVEMENTS
- GENERATOR



GROUND FLOOR

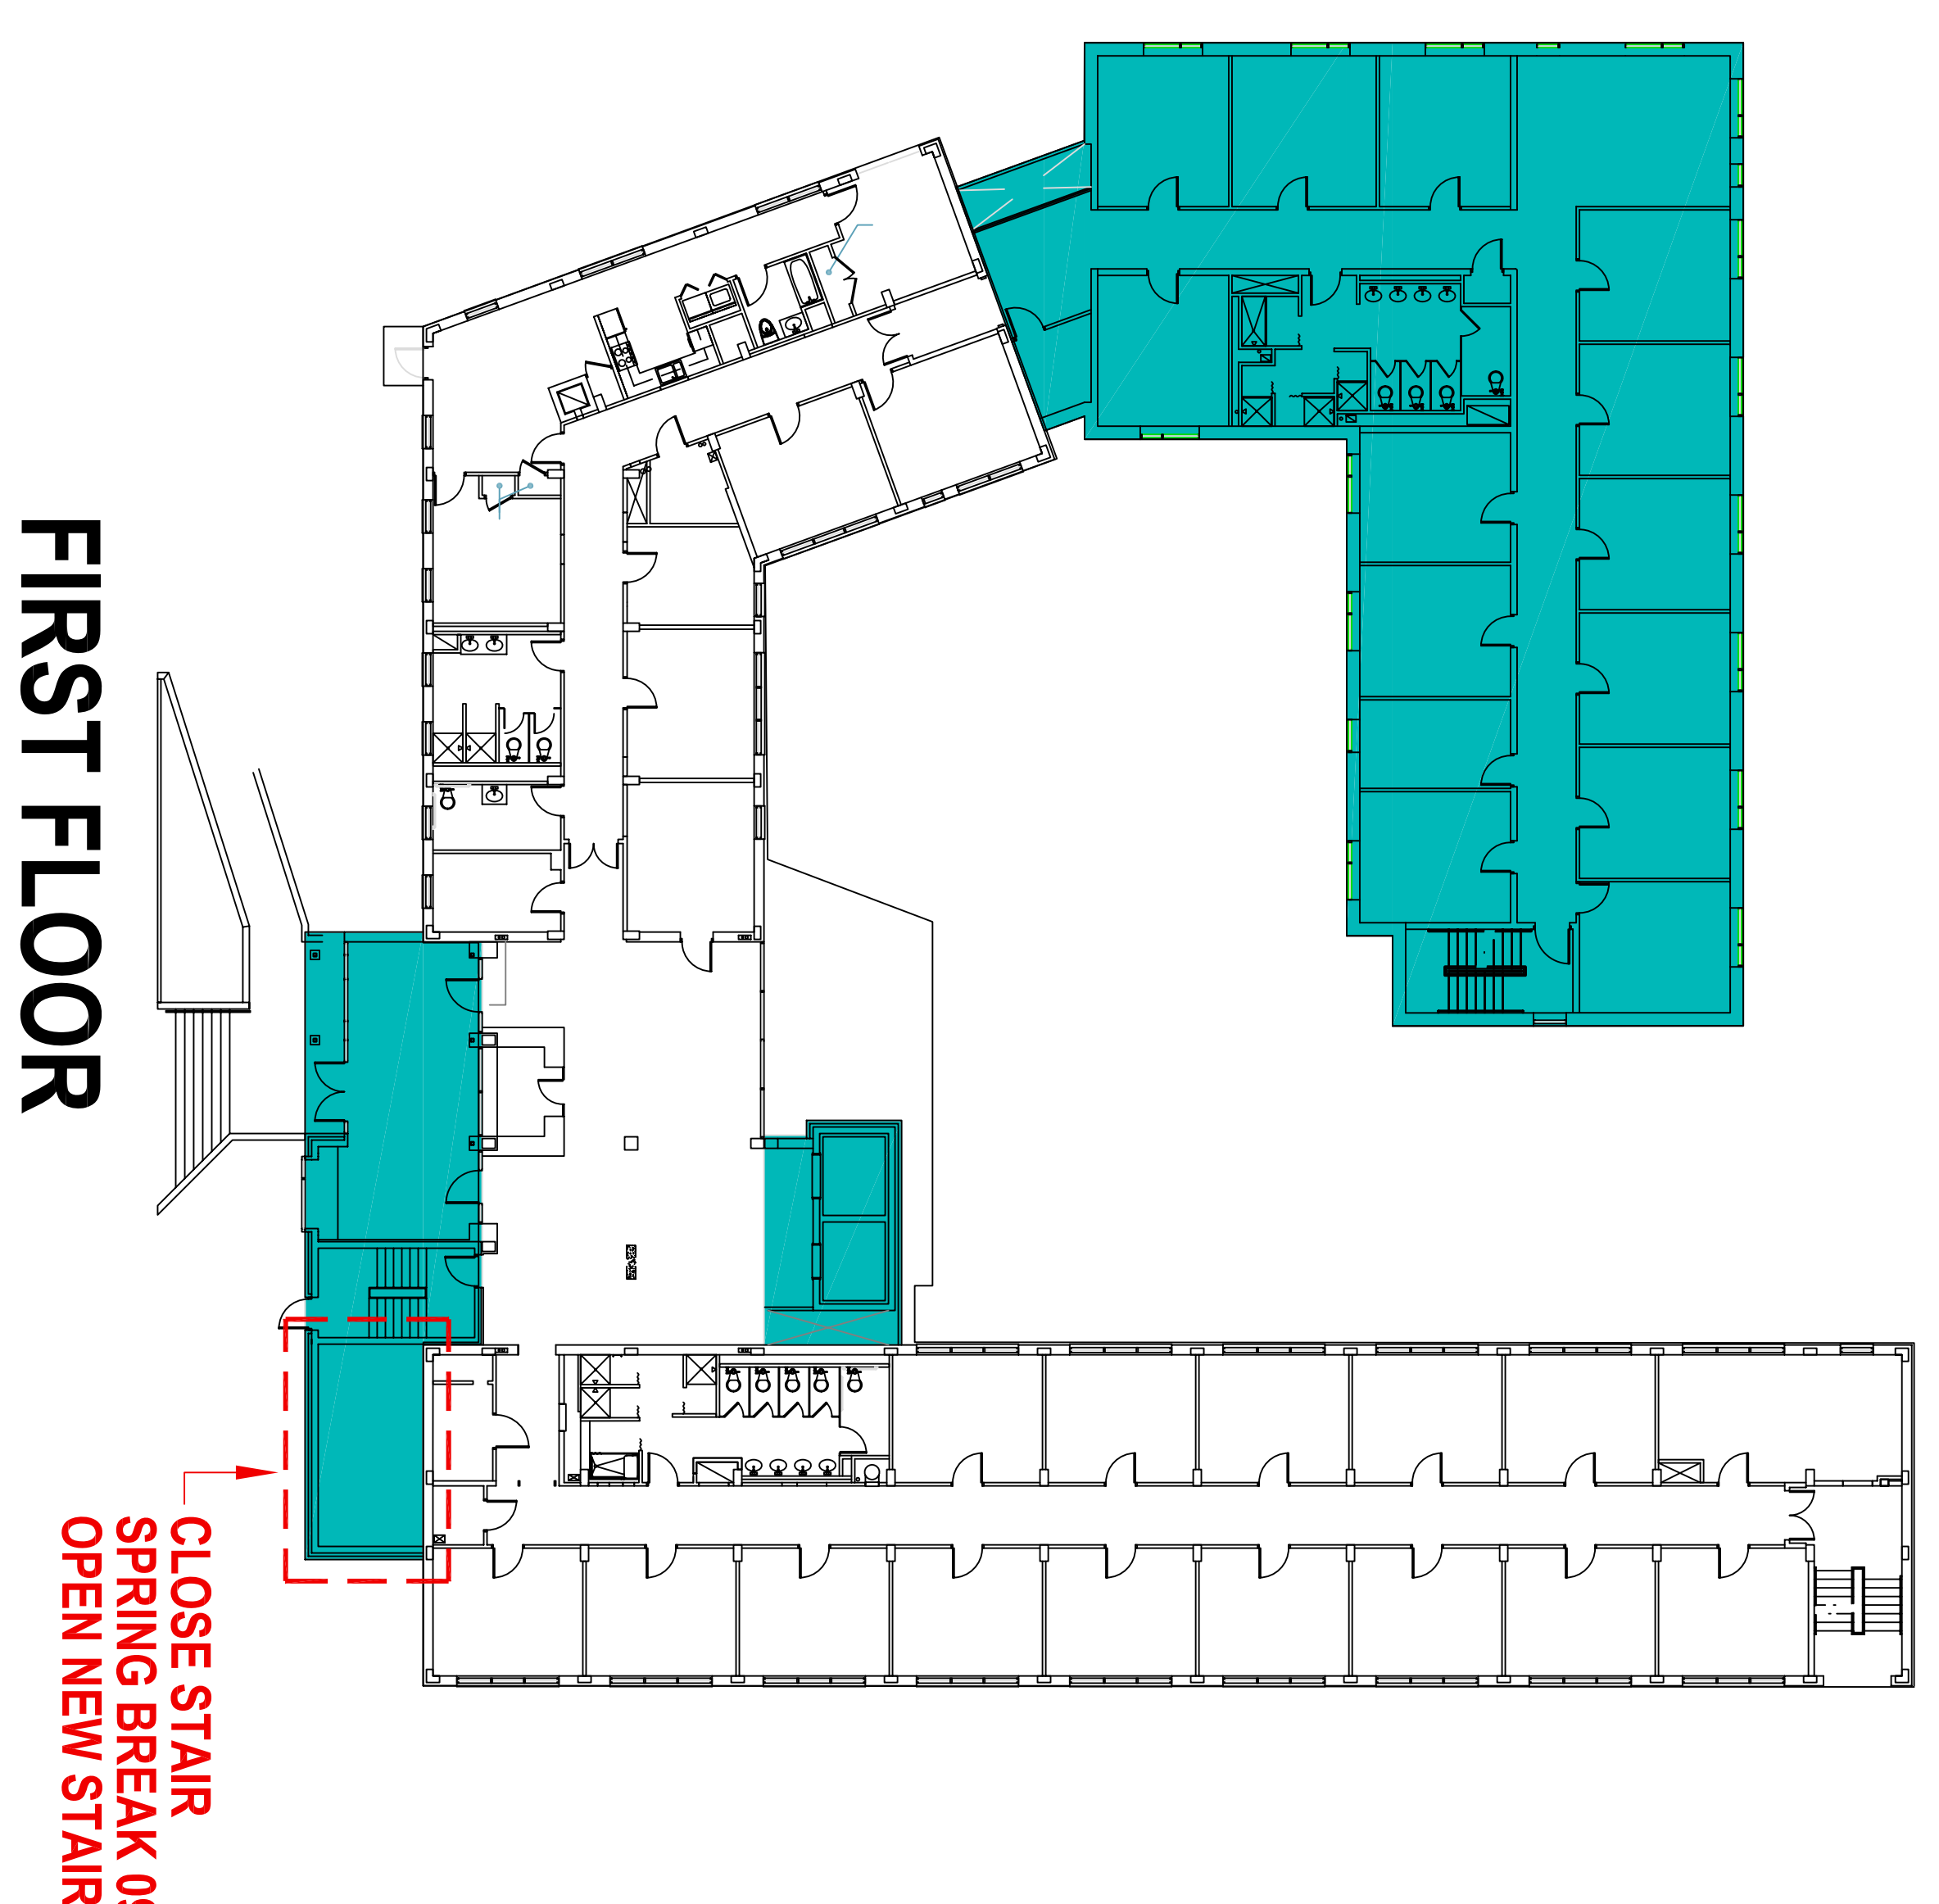

FIRST FLOOR

### SCOPE (cont'd):

- TEMPORARY PARTITIONS



CONSIGLI

Est. 1905