



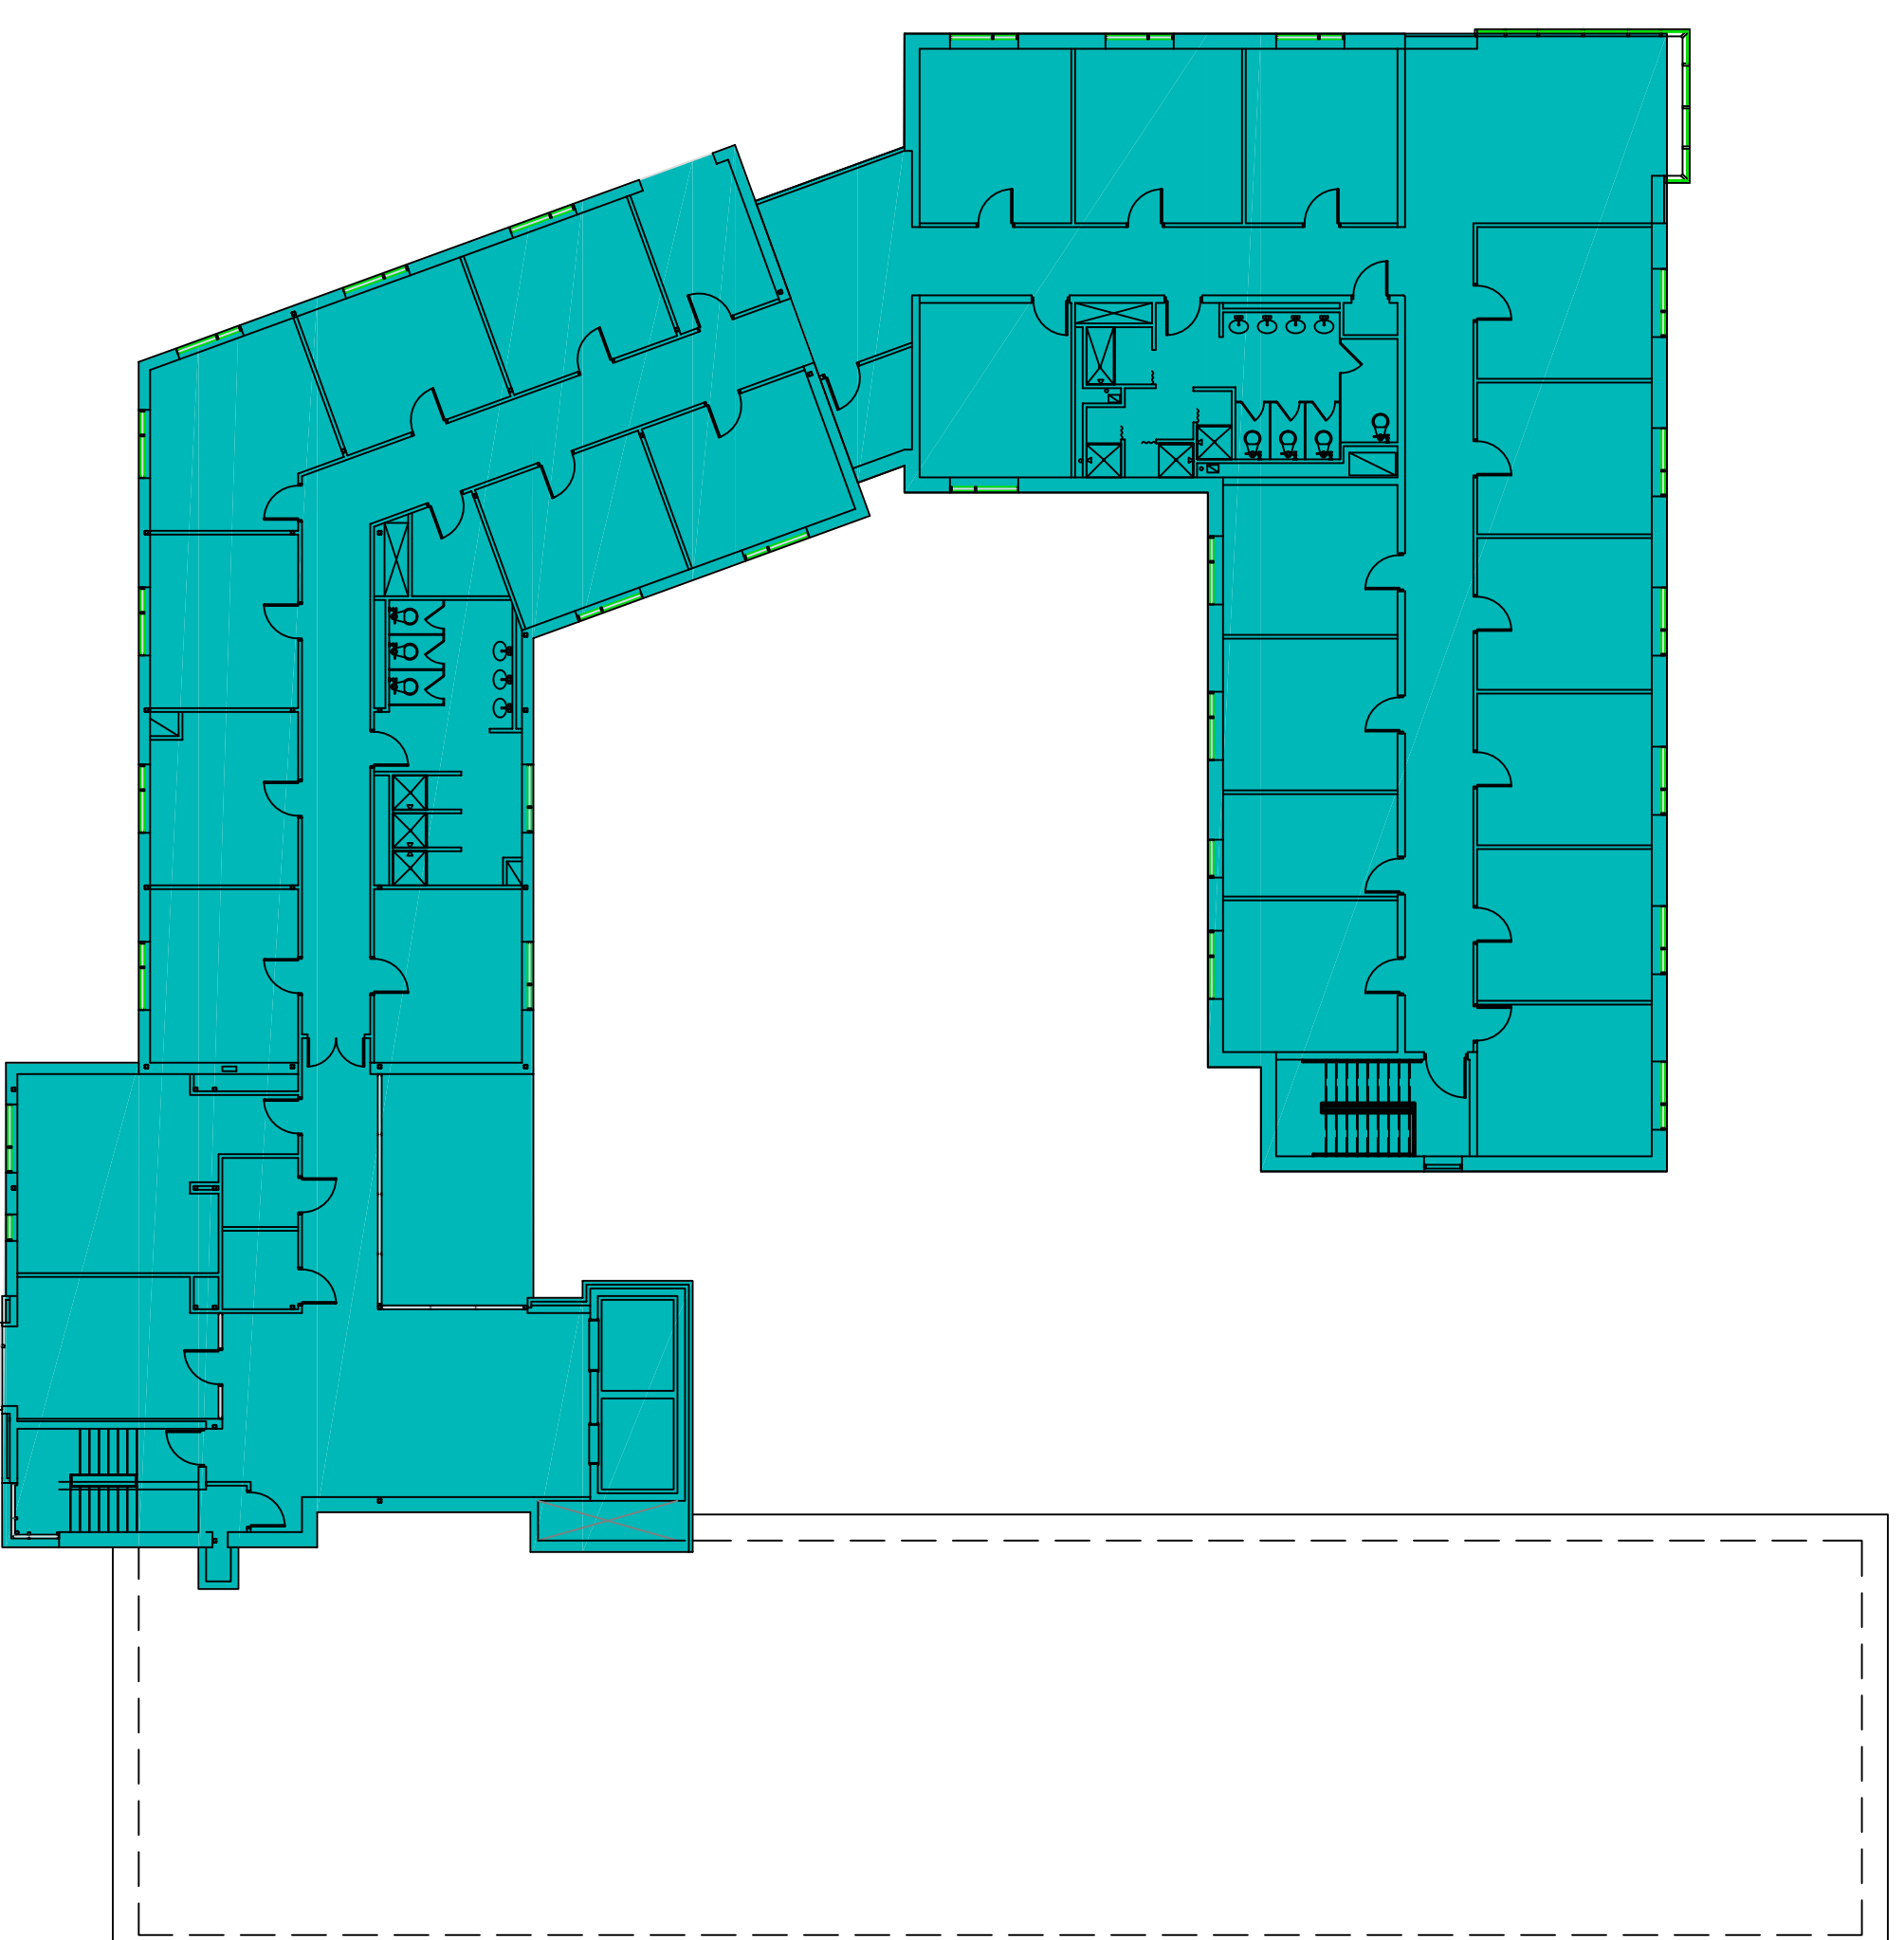

TYPICAL FLOOR 2-3



FOURTH FLOOR

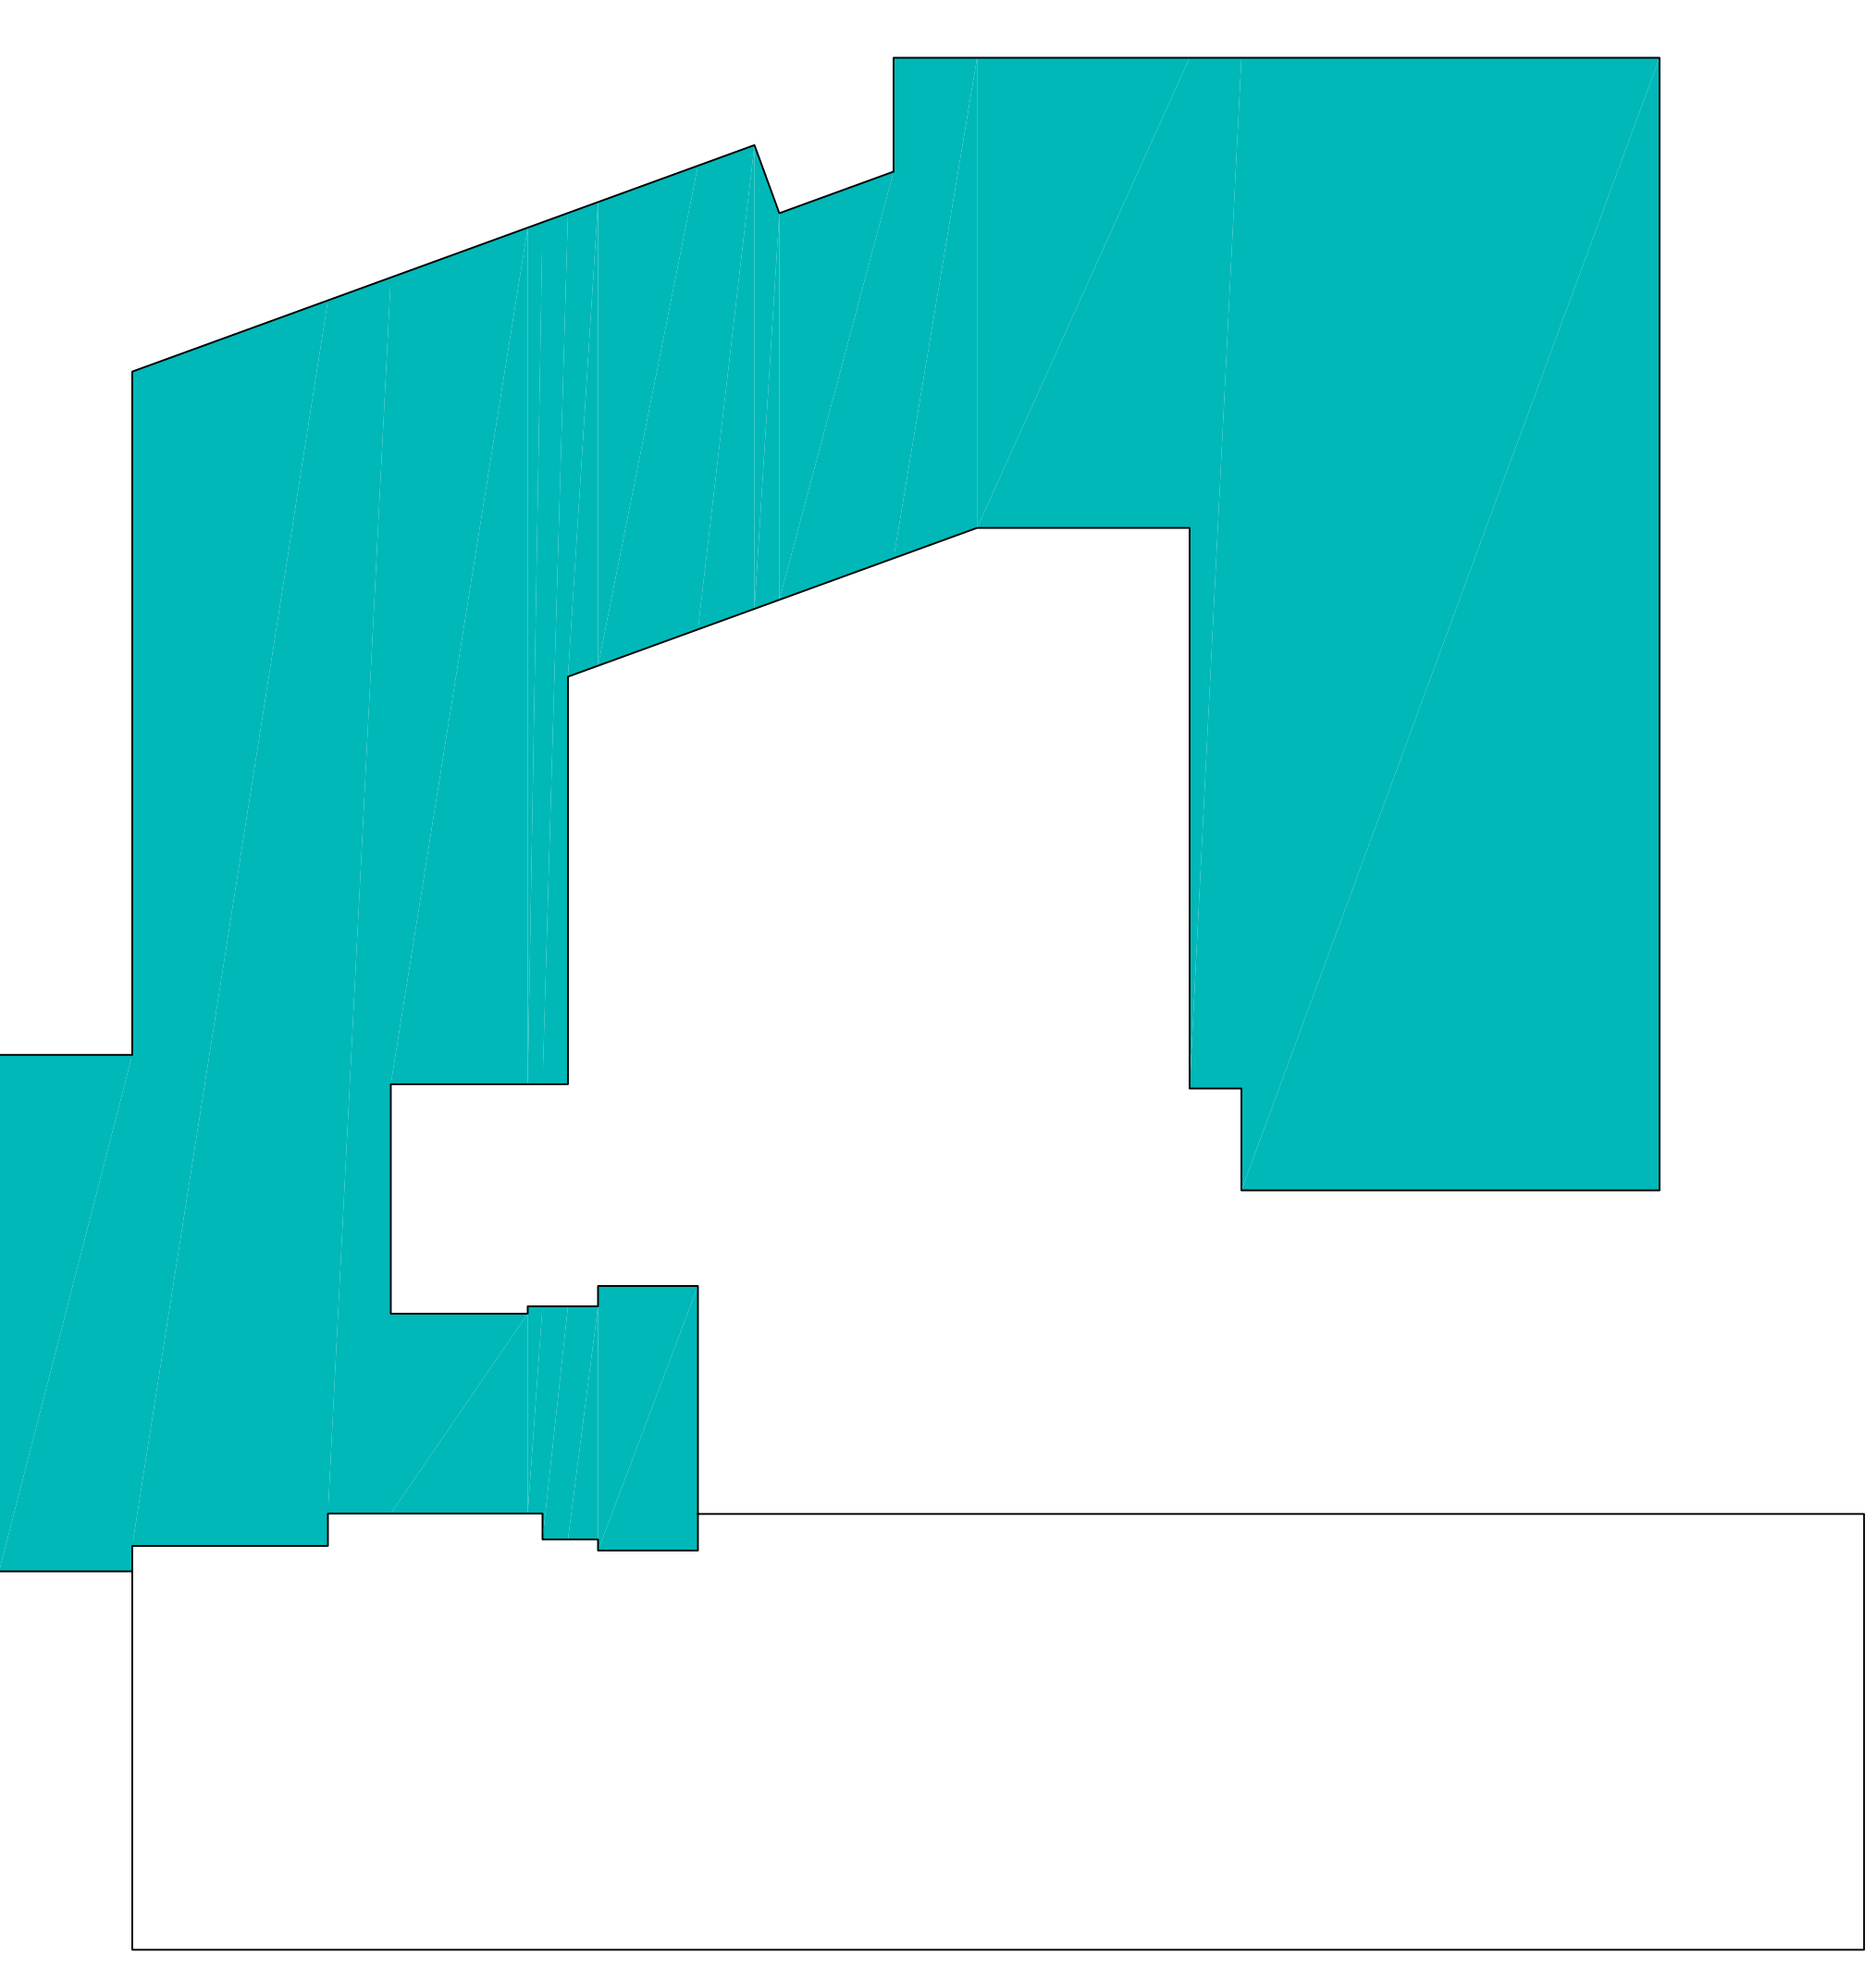

ROOF PLAN

POPE HALL

CONSTRUCTION ZONES - SUMMER 2009


May 21 - August 1

SCOPE OF WORK:

- TIE-OVER TO FEED MEP /FP SYSTEMS IN ADDITION FROM EXISTING
- CONTINUE FINISHES IN ADDITIONS AND BUILD-OVER
- NEW VOICE DATA VIDEO SYSTEM THROUGHOUT
- SITE IMPROVEMENTS
- DISTRIBUTE ELECTRIC SERVICE TO NEW SUBPANELS AND INSTALL BRANCH CIRCUITRY TO POINT OF USE RECEPTACLES, LIGHTING, ETC.
- RENOVATE BEDROOMS, CORRIDORS AND PUBLIC SPACES IN EXISTING
- COMPLETE FRESH AIR LOOPS



GROUND FLOOR

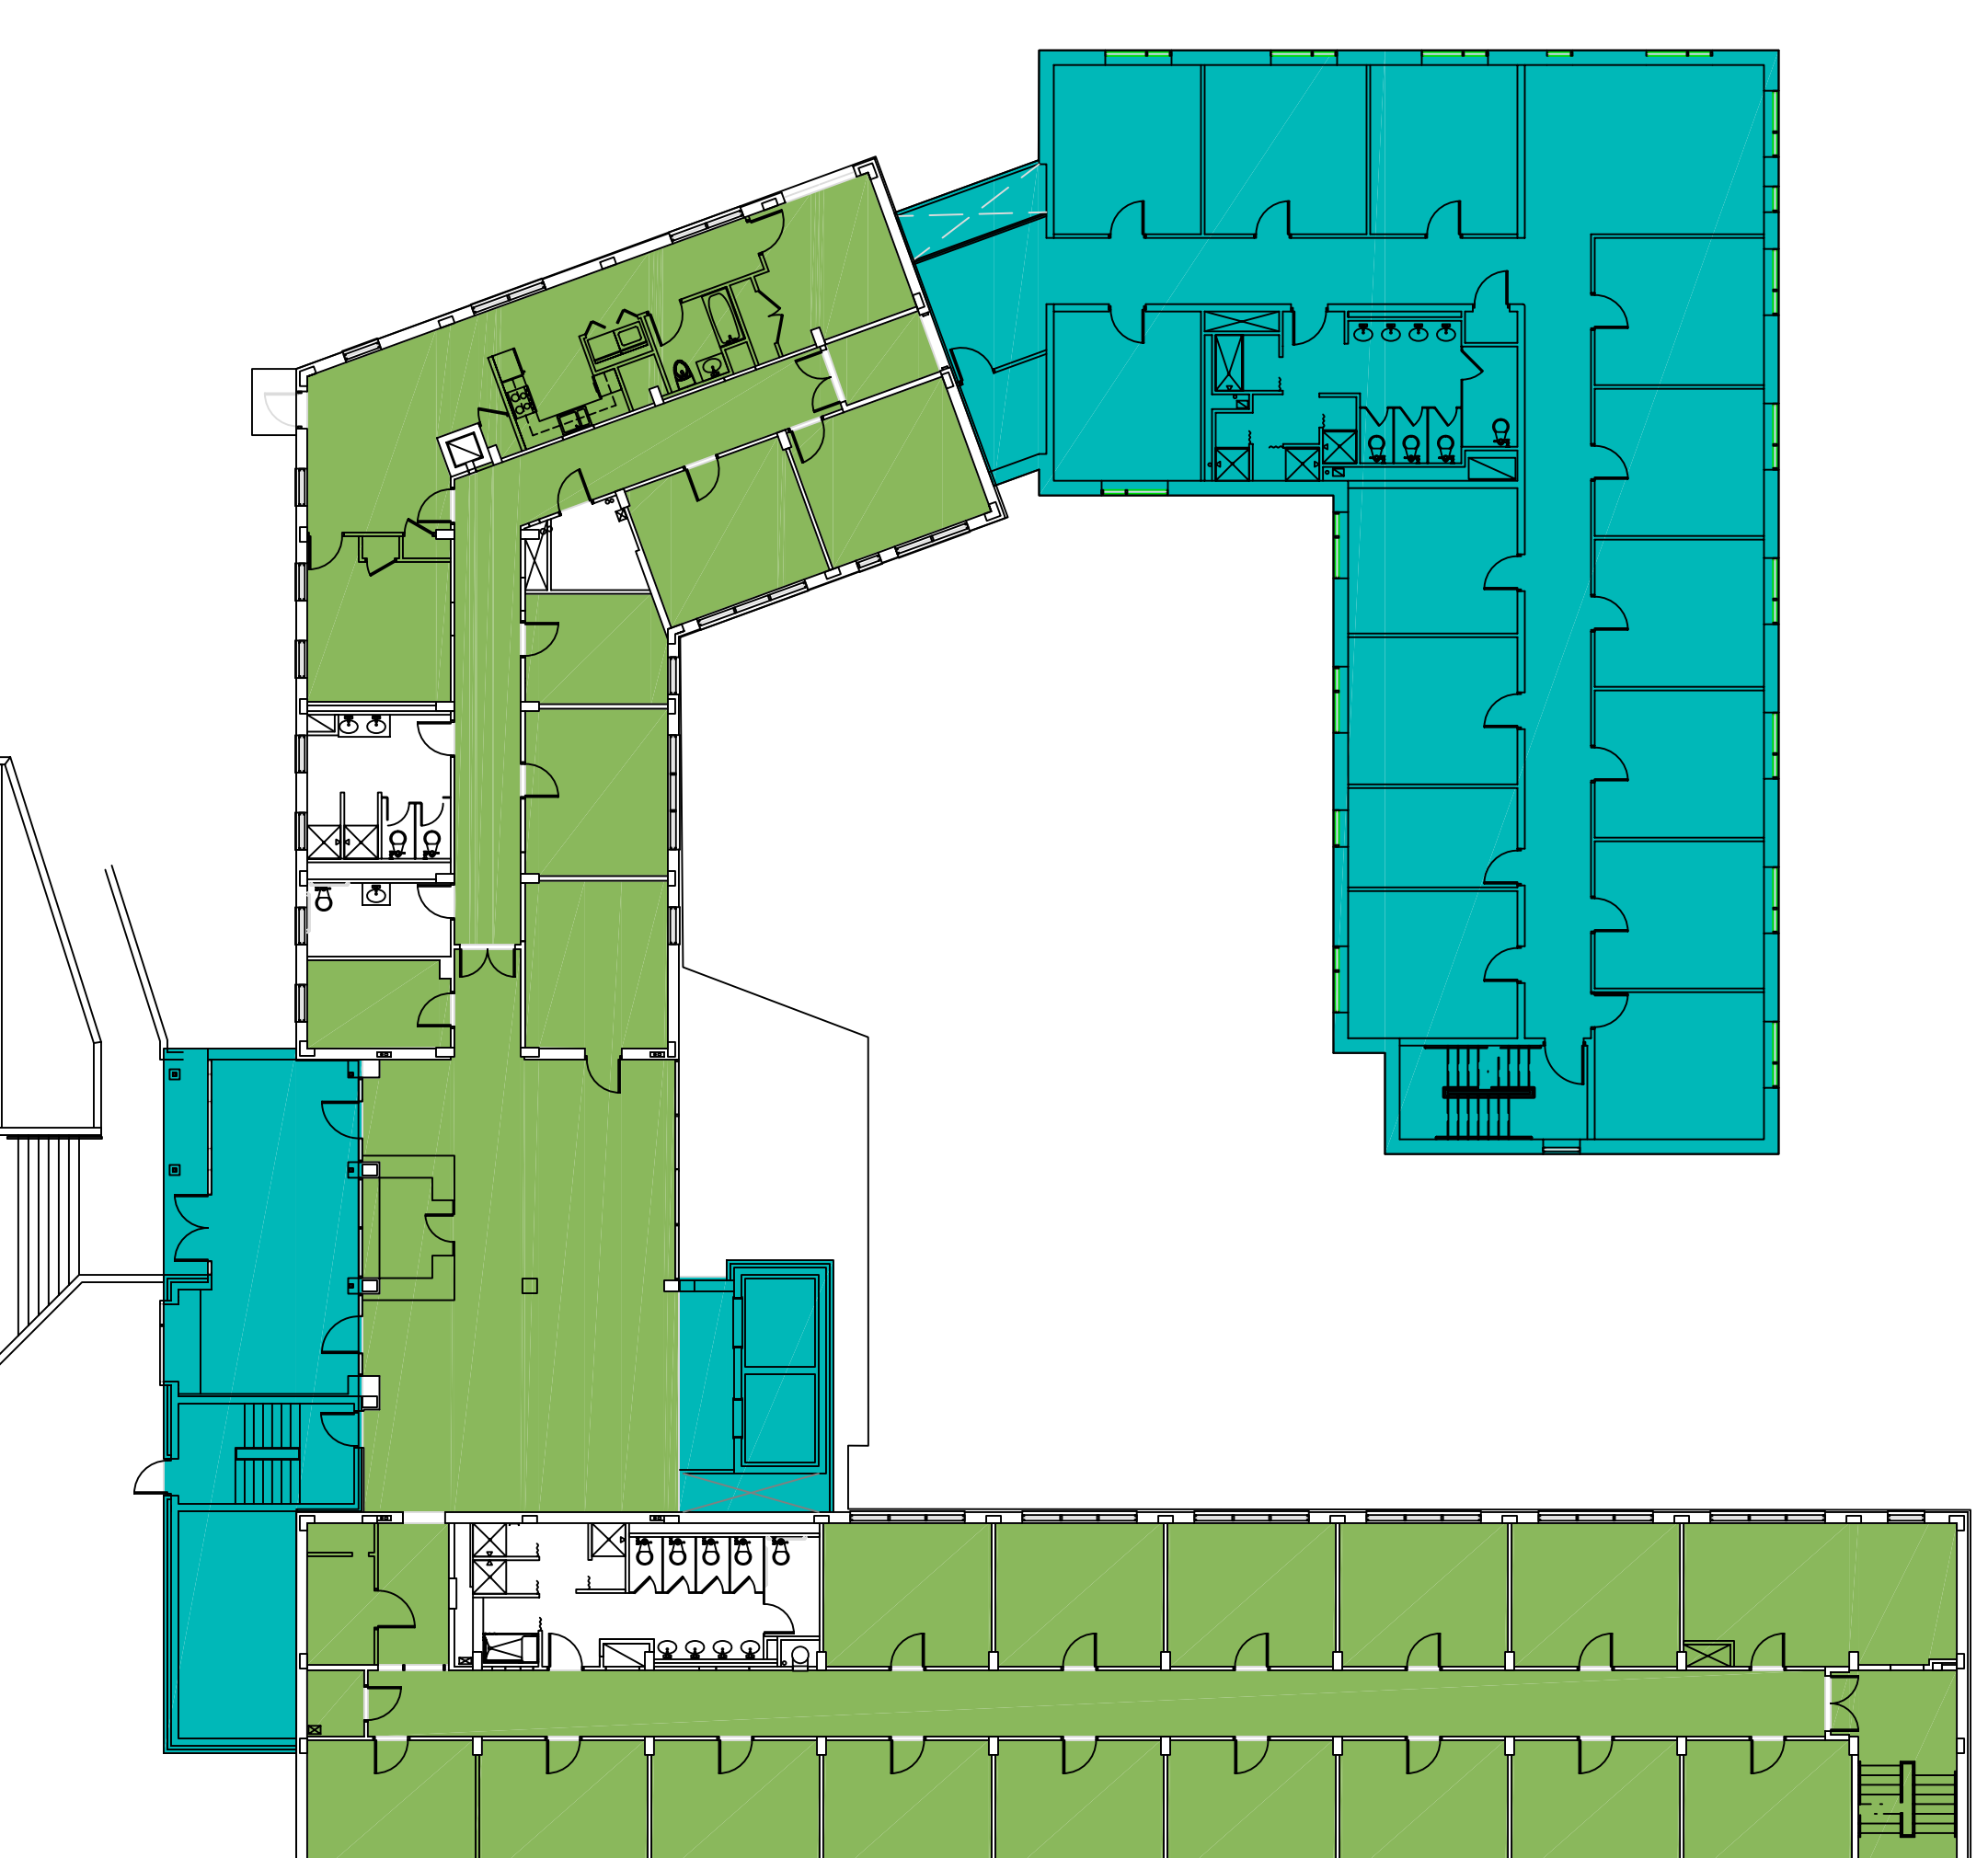

FIRST FLOOR

SCOPE (cont'd):

- ALL REMAINING ABATEMENT AND DEMO
- BUILD RD APARTMENT
- DEMOLISH LAUNDRY AND KITCHEN AND INFILL RECESSED FLOOR AT GROUND FLOOR LOUNGE
- COMMISSIONING



CONSIGLI

Est. 1905